



6TH FLOOR PLAN (REFUGE FLOOR) (IT TOWER-T1&T2)

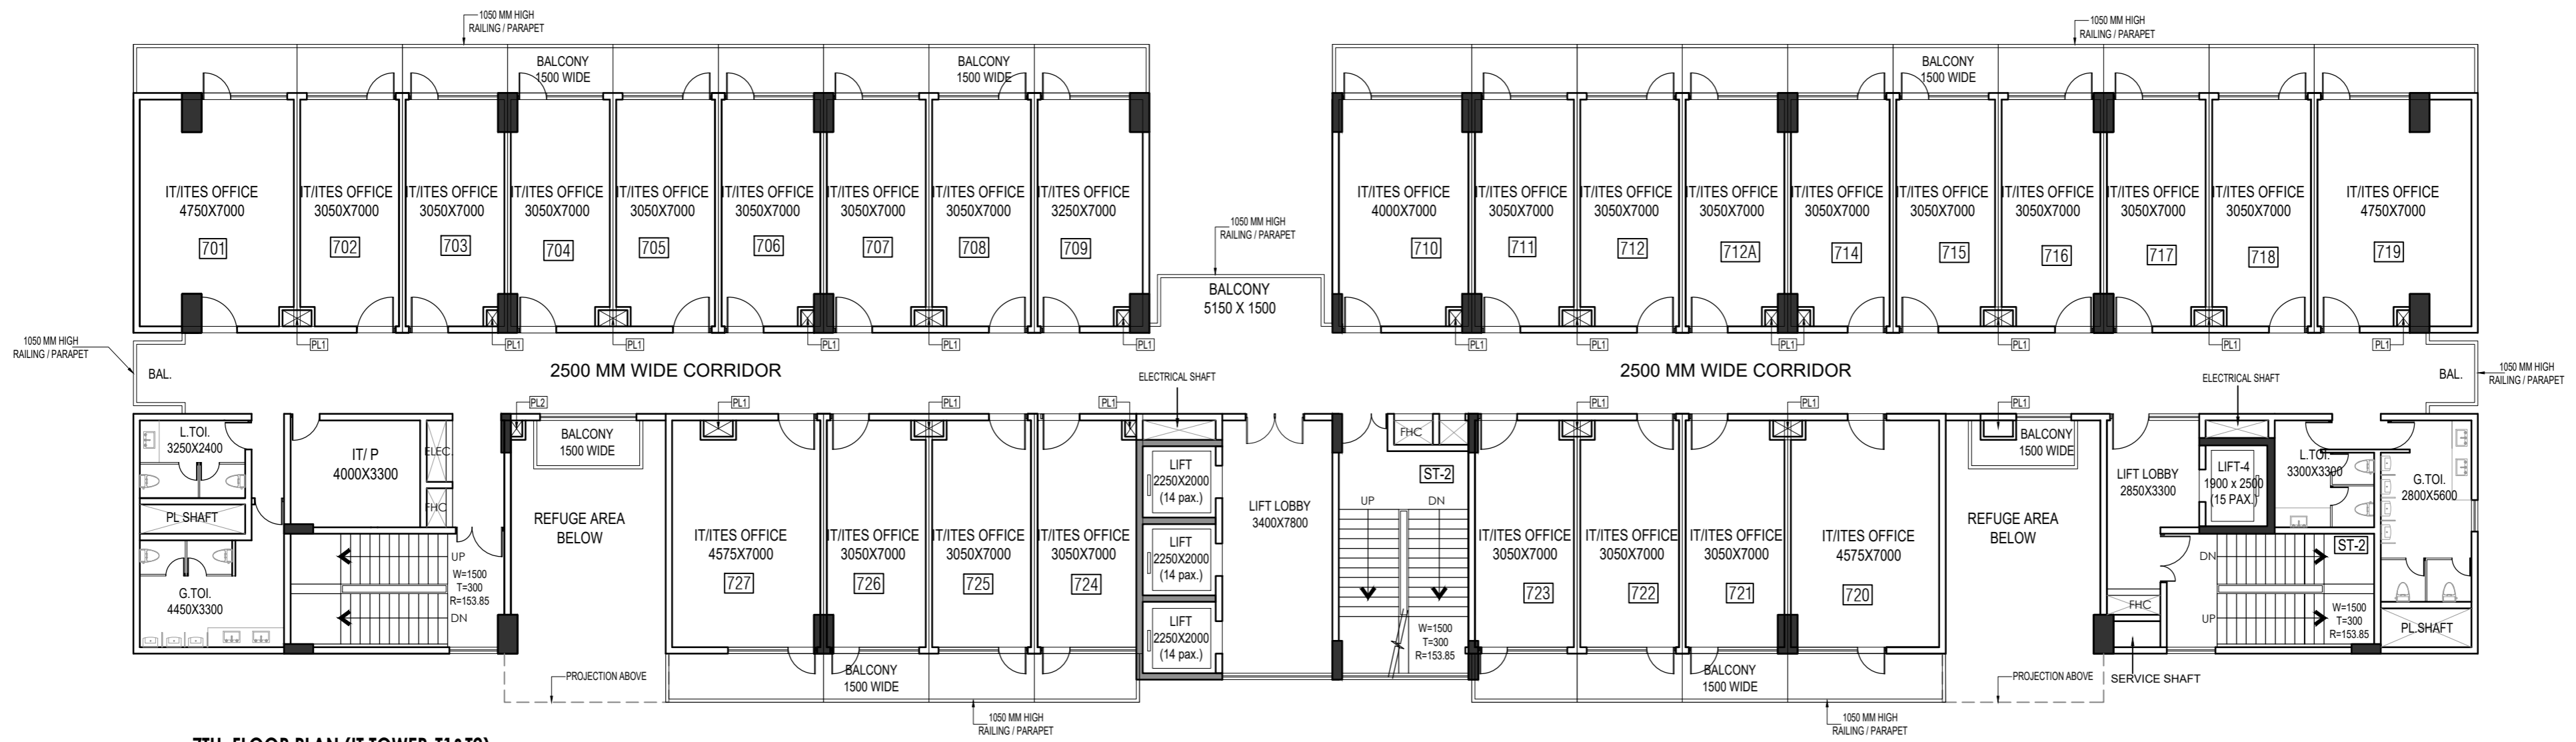

7TH FLOOR PLAN (IT TOWER-T1&T2)

ARCHITECTS	 sikka associates architects urban design masterplanning architecture interior design engineering project management	PROJECT GOLDEN I OCEAN INFRAHEIGHTS PLOT NO. -11, SECTOR-TECHZONE - IV, GREATER NOIDA.	DRAWING NO	REVISIONS	BUILDING TITLE
			DATE		DRAWING TITLE
	A-2/1, Africa Avenue, Safdarjung Enclave, New Delhi-110029. Tel: (011) 43235235, Fax: (011) 26194481 Web: www.saaindia.net, Email: saa@saaindia.net		13 AUG 2021		TOWER - T1 & T2 MARKETING PLANS